


Potential Project List	
Project Description	
North Of IH-10	N1 Gessner Improvements
	N2 Wittey Improvements
	N3 W140-01 Prismatic Channel
	N4 Oak Tree, Long Point, Dalecrest, & Crestdale Improvements
South West	SW1 Kimberley - 6'x3' Box
	SW2 Memorial East
	SW3 Memorial West - 54" RCP to 3'x3' Box
	SW4 West Bough
	SW5 Frostwood Improvements
	SW6 Tallowood Improvements
South East	SE1 Barryknoll East Improvements
	SE2 Barryknoll West Improvements
	SE3 Taylor Crest Improvements
	SE4 Frostwood and Kingsride Improvements
	SE5 Strey Lane Improvements

**Notes:**  
**PRIMARY INFRASTRUCTURE IMPROVEMENTS ONLY. DOES NOT INCLUDE INDIVIDUAL LOCALIZED IMPROVEMENTS.**

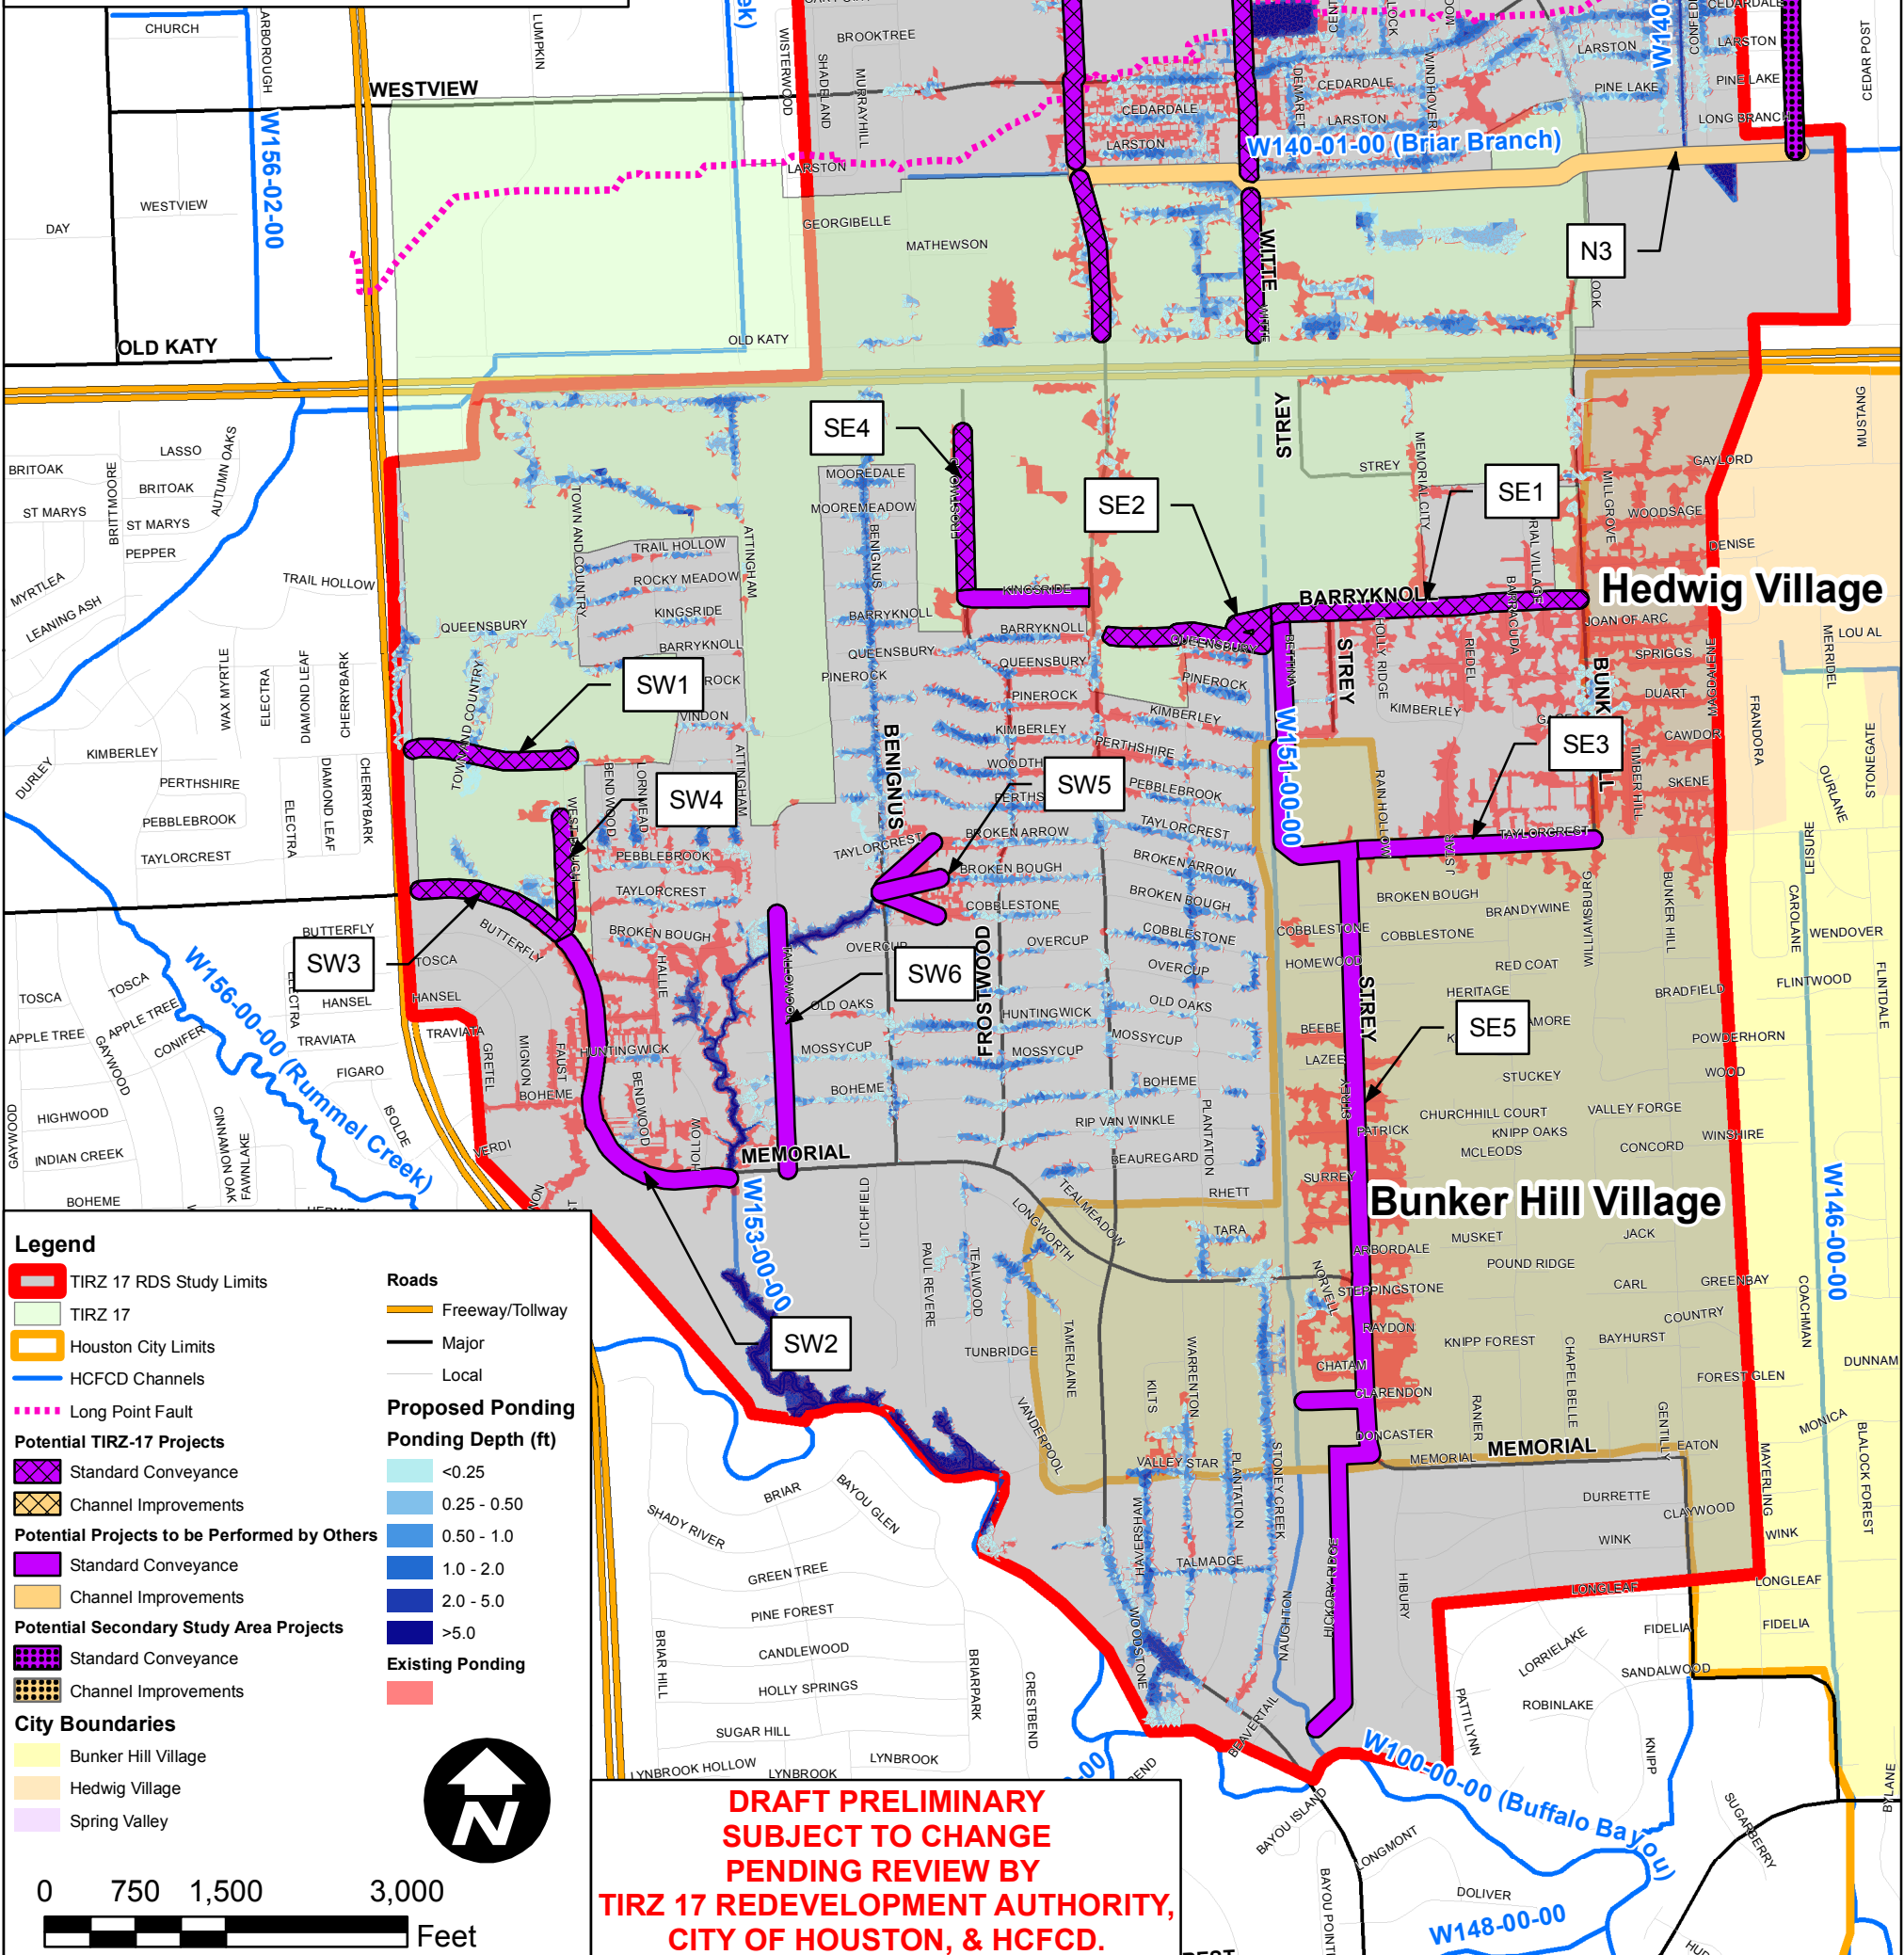

**DRAFT PRELIMINARY  
 SUBJECT TO CHANGE  
 PENDING REVIEW BY  
 TIRZ 17 REDEVELOPMENT AUTHORITY,  
 CITY OF HOUSTON, & HCFC.**

EXHIBIT NUMBER  
 1 OF 1

DATE: SEPTEMBER 28, 2010  
 SCALE: AS NOTED

Lockwood, Andrews & Newnam, Inc.  
 A LEO A DALY COMPANY

PREPARED: BJC	POTENTIAL IMPROVEMENT OPTIONS
CHECKED: MJM	
APPROVED: DST	
SHEET 1 OF 1	

REV	DESCRIPTION	DATE	APPR